

Locaux existants

QUAIE LA GARE

Déambulatoire
20.12

emprise de l'auvent

emprise verrière

ATTENTE

HALL BUREAUX

STANDARD TAXIS

SAS TAXI

NETTOYAGE

VESTIAIRES

CHAUFFERIE

CONTROLEUR
REGULATION

GUICHETS

bureau article
GUICHETS

sanit F
Hand

sanit H
Hand

sanit
Hand

sanit
Hand

ENTREE PERSONNEL

Coiffe
TCDS

L Tech
TCBT
compt.

Degt.

3.000

2.545

2.79/2.90

2.215

10.15/3.75

0.55

7.05/3.75

2.20/2.90


5.05/3.75



15.30/3.75

Echelle: 1/100


REZ DE CHAUSSEE

Bac Professionnel - "BATIMENT: M.A.V.MS."

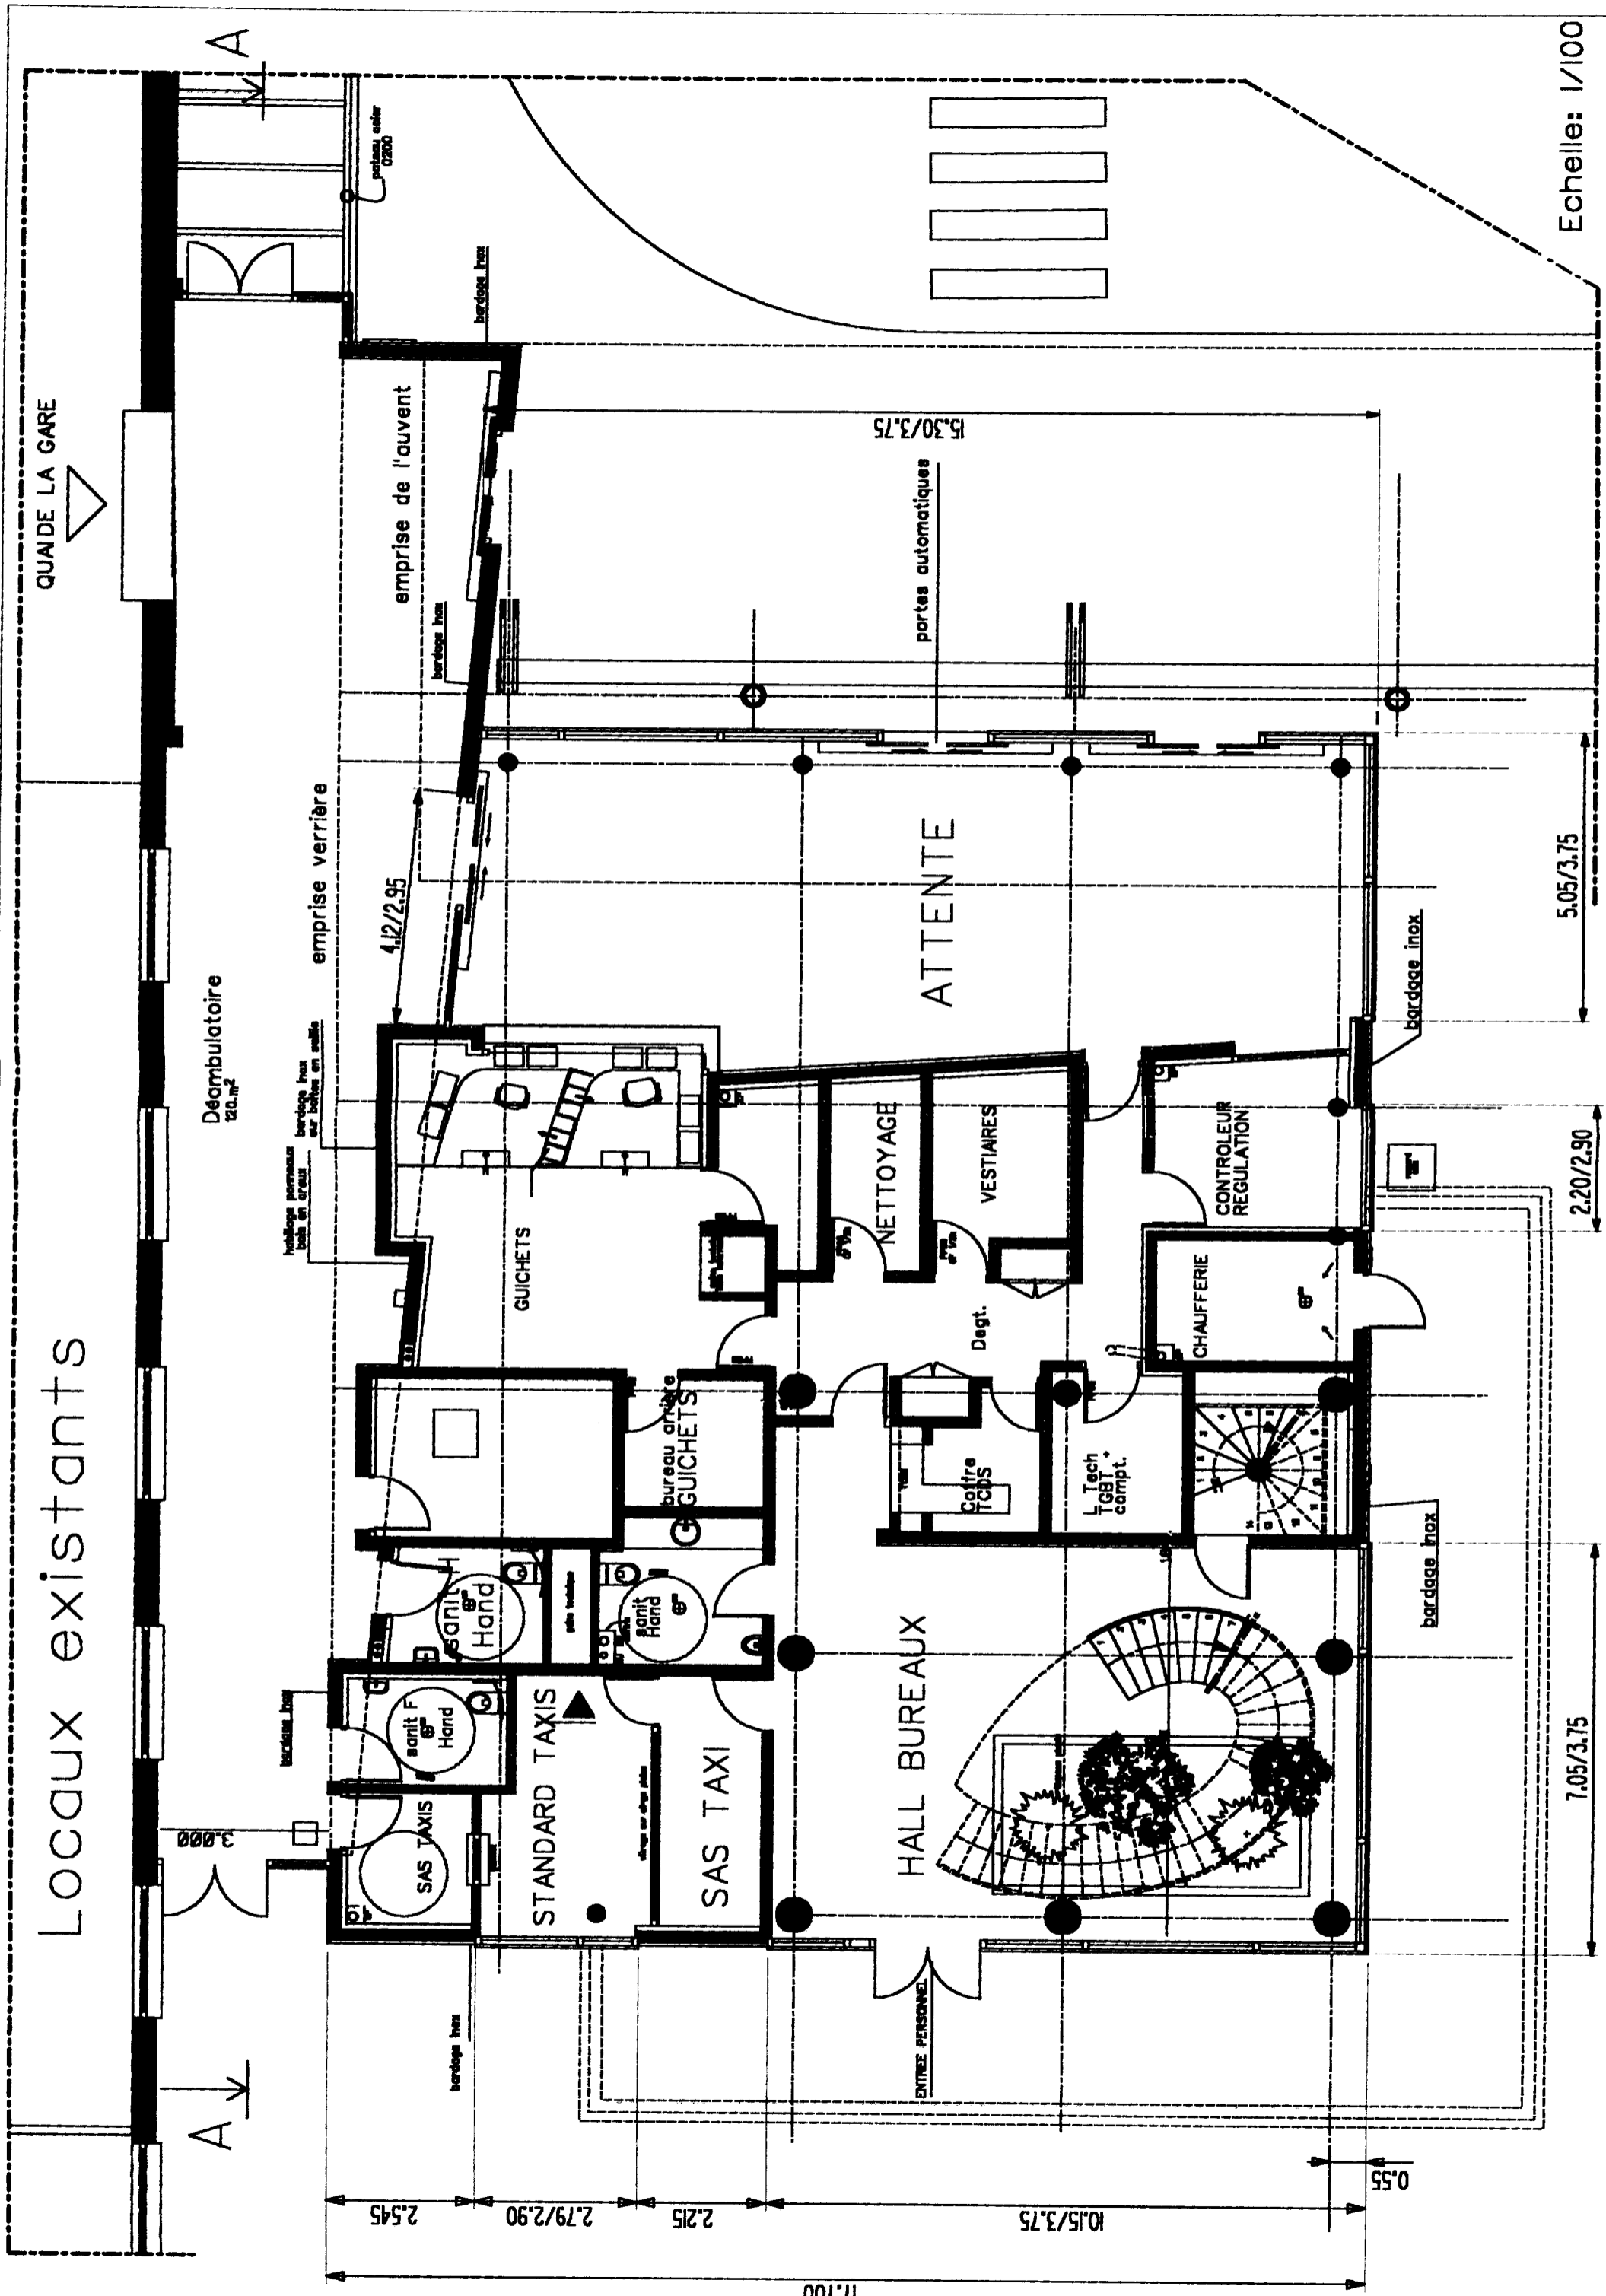

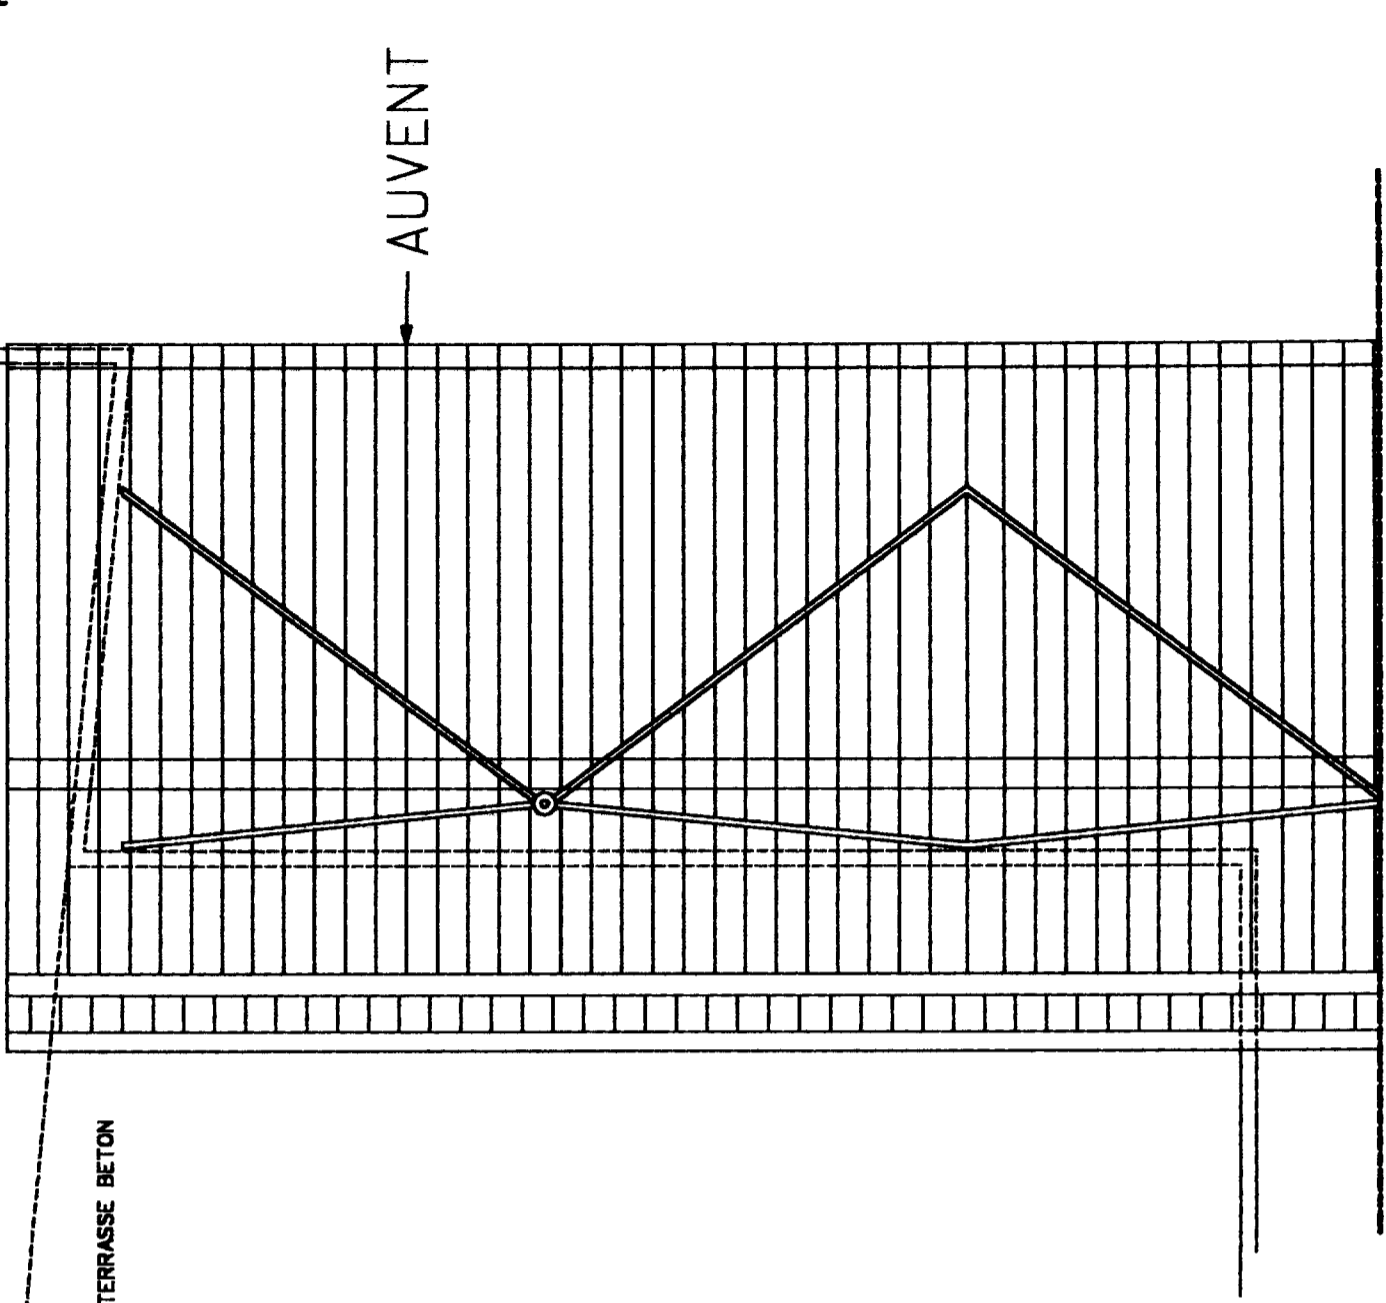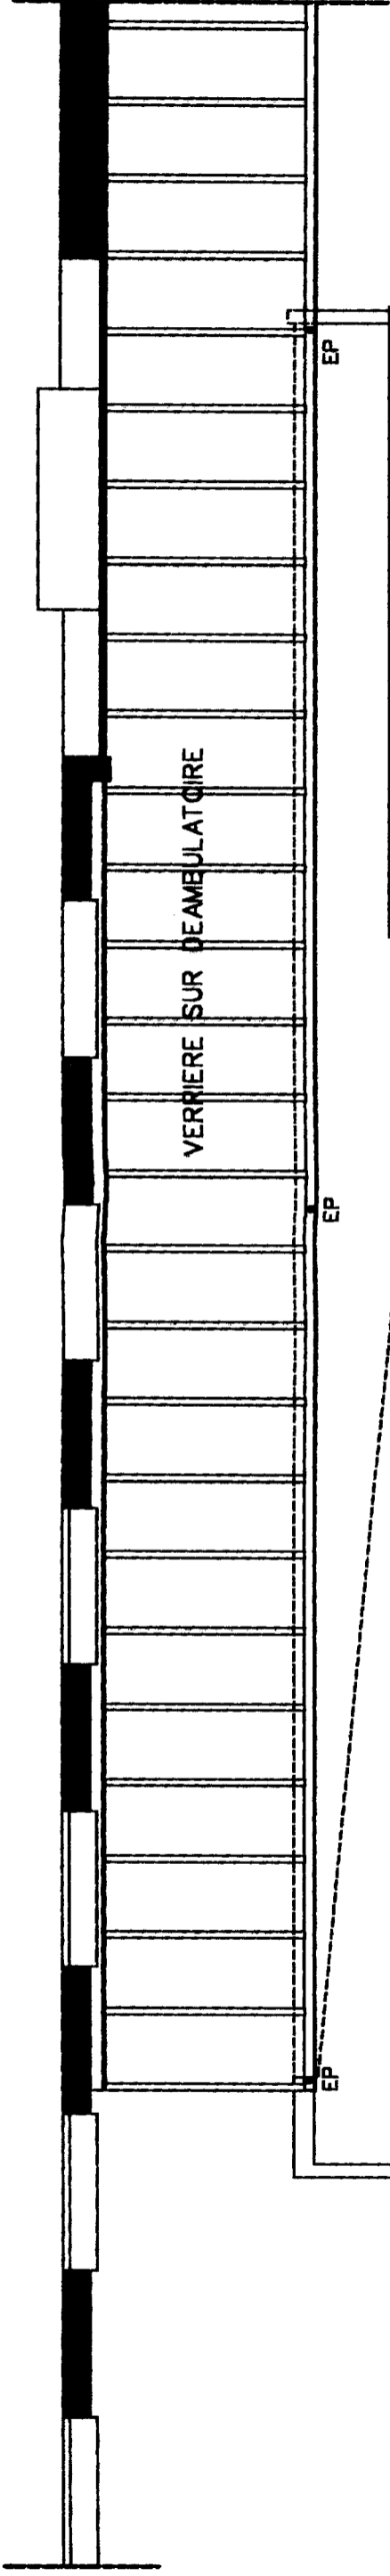


TOITURE TERRASSE BETON

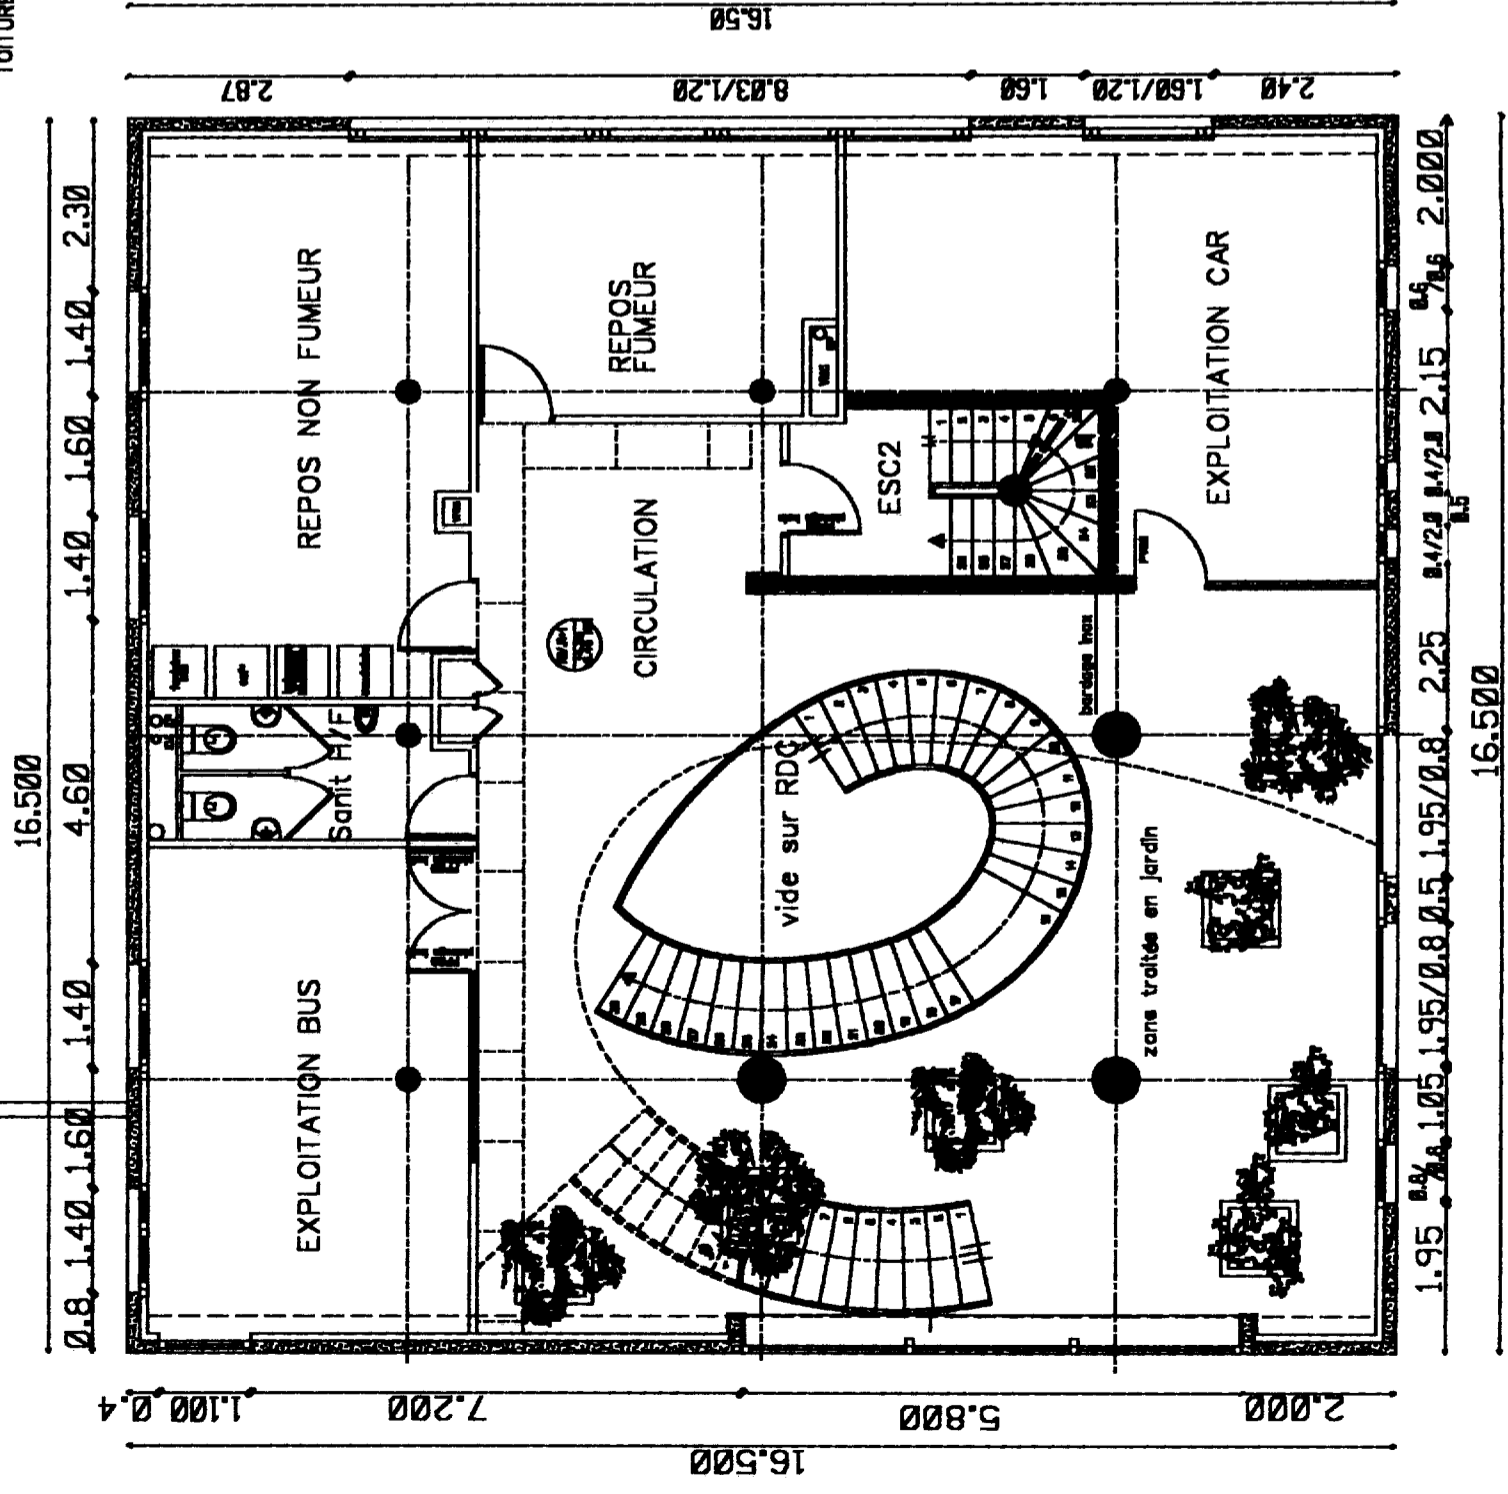

NIVEAU I

Echelle: 1/100

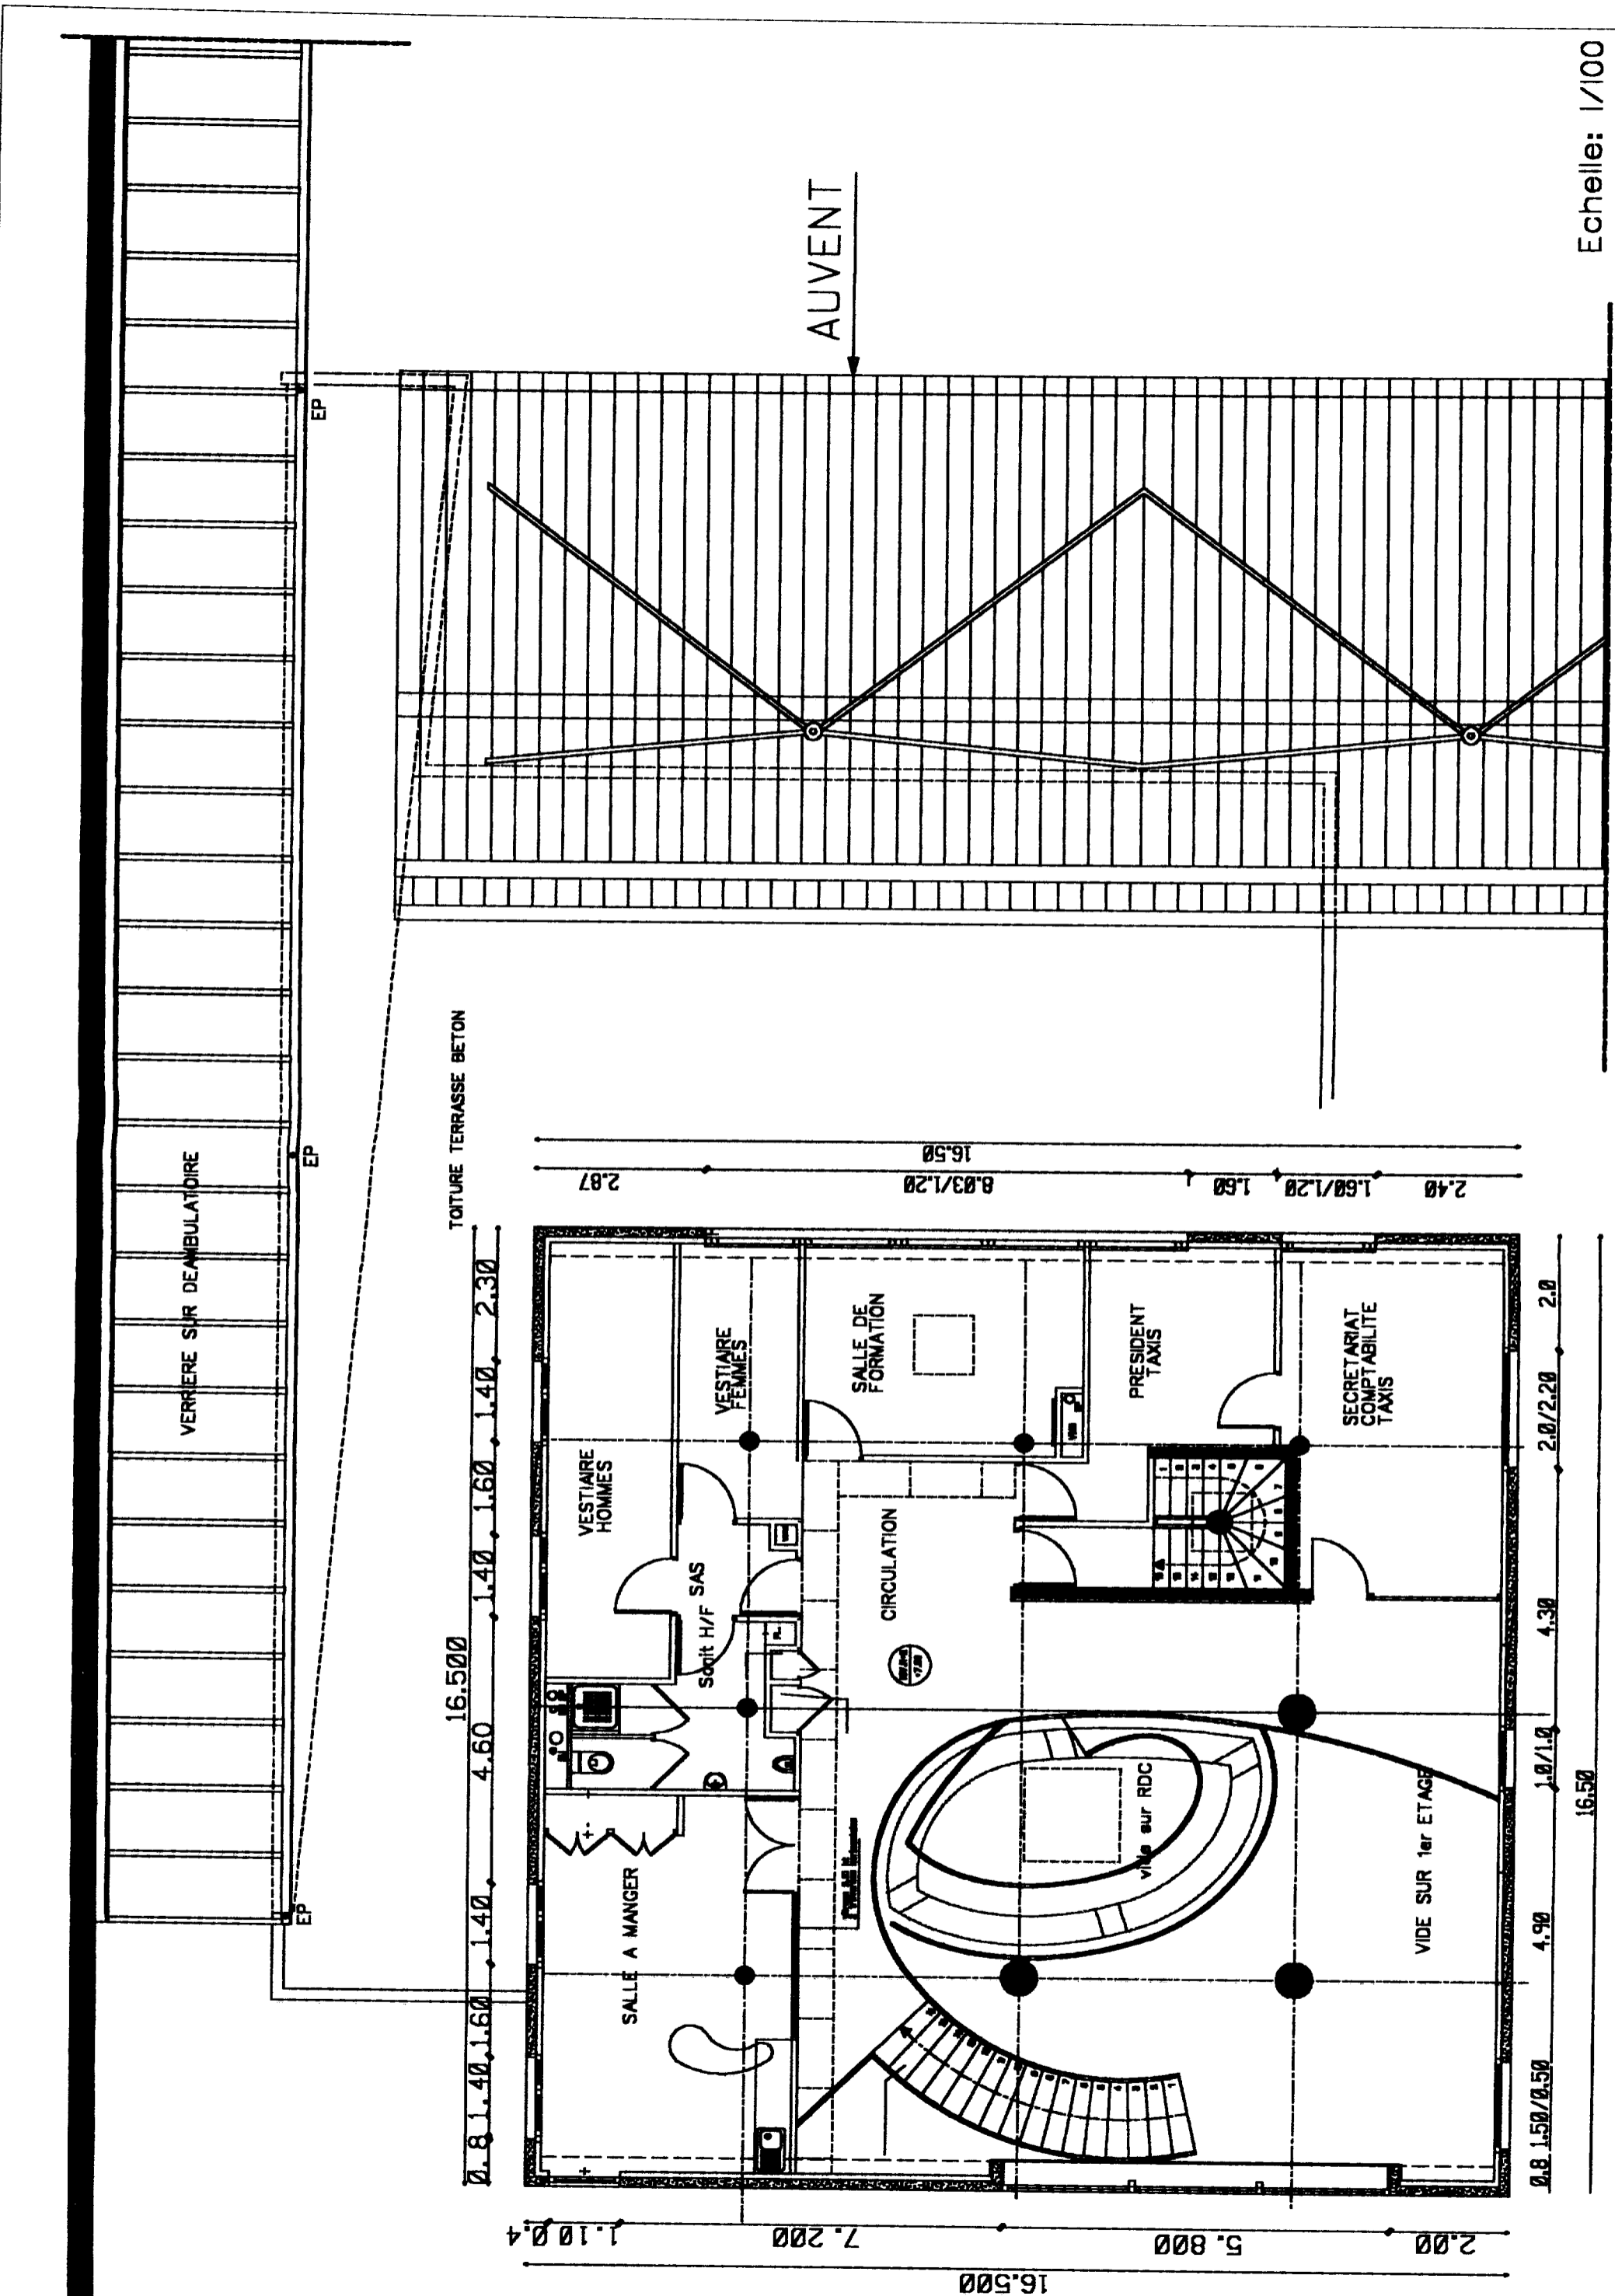

VERRIERE SUR DEAMBULATOIRE

EP

EP

EP

TOITURE TERRASSE BETON

AUVENT

16.500
2.00
5.800
7.200
1.100.4

16.500
4.60
1.40
1.40
1.60
1.40
2.30


2.40
1.60/1.20
1.60
8.03/1.20
16.50
2.87

0.8
1.50/0.50
4.90
1.0/1.0
4.30
2.0/2.20
2.0
16.50

Echelle: 1/100


NIVEAU 2

Bac. Professionnel - "BATIMENT: M.A.V.M.S."
DOCUMENT DT - 8/12

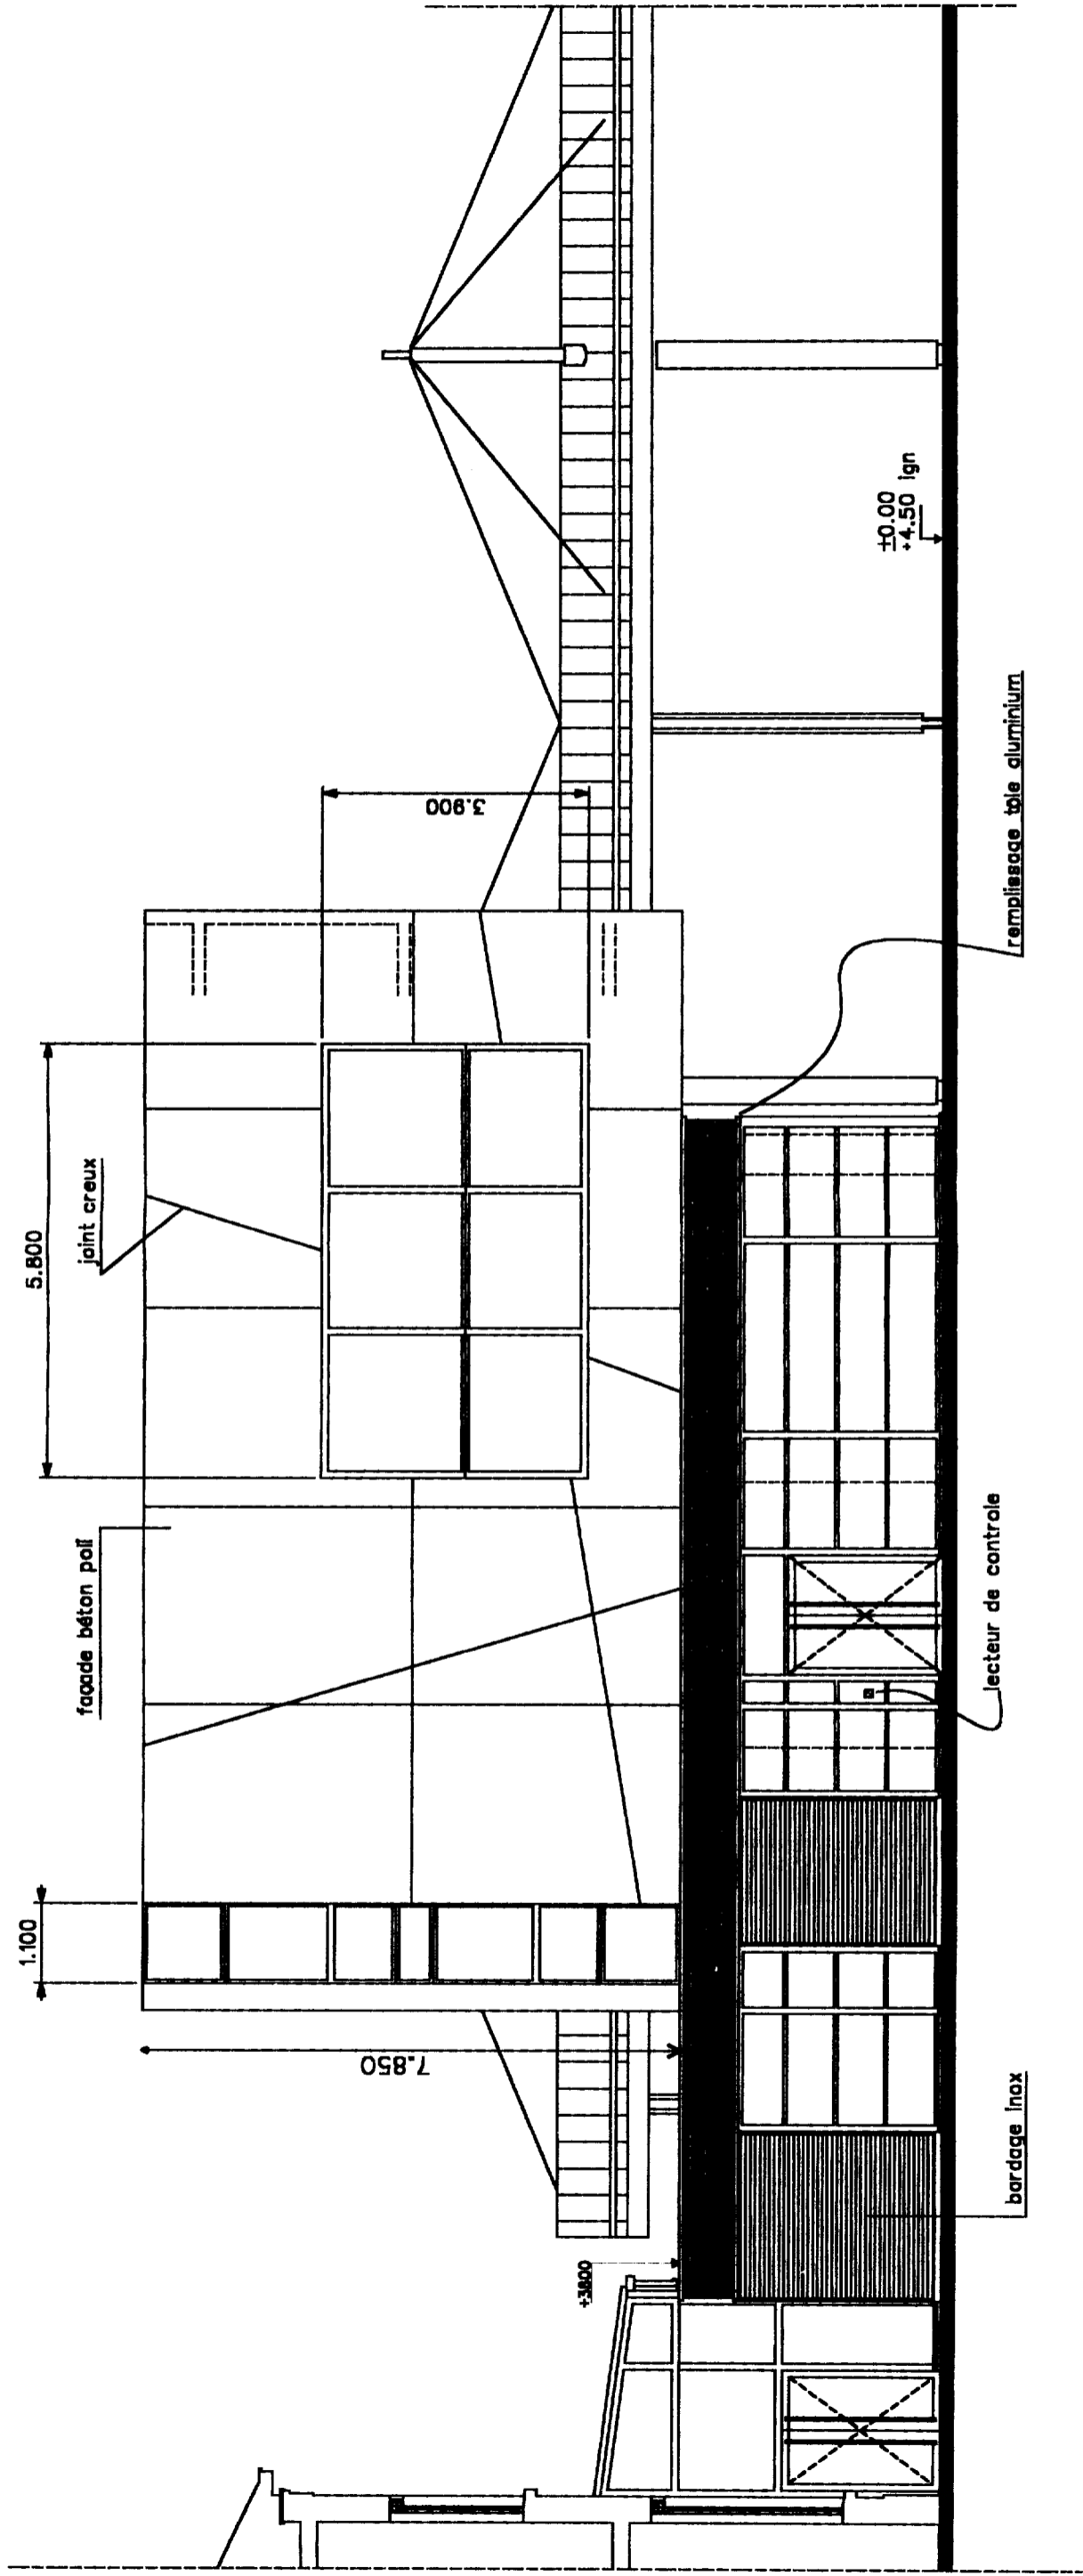


Facade ouest

Echelle: 1/100

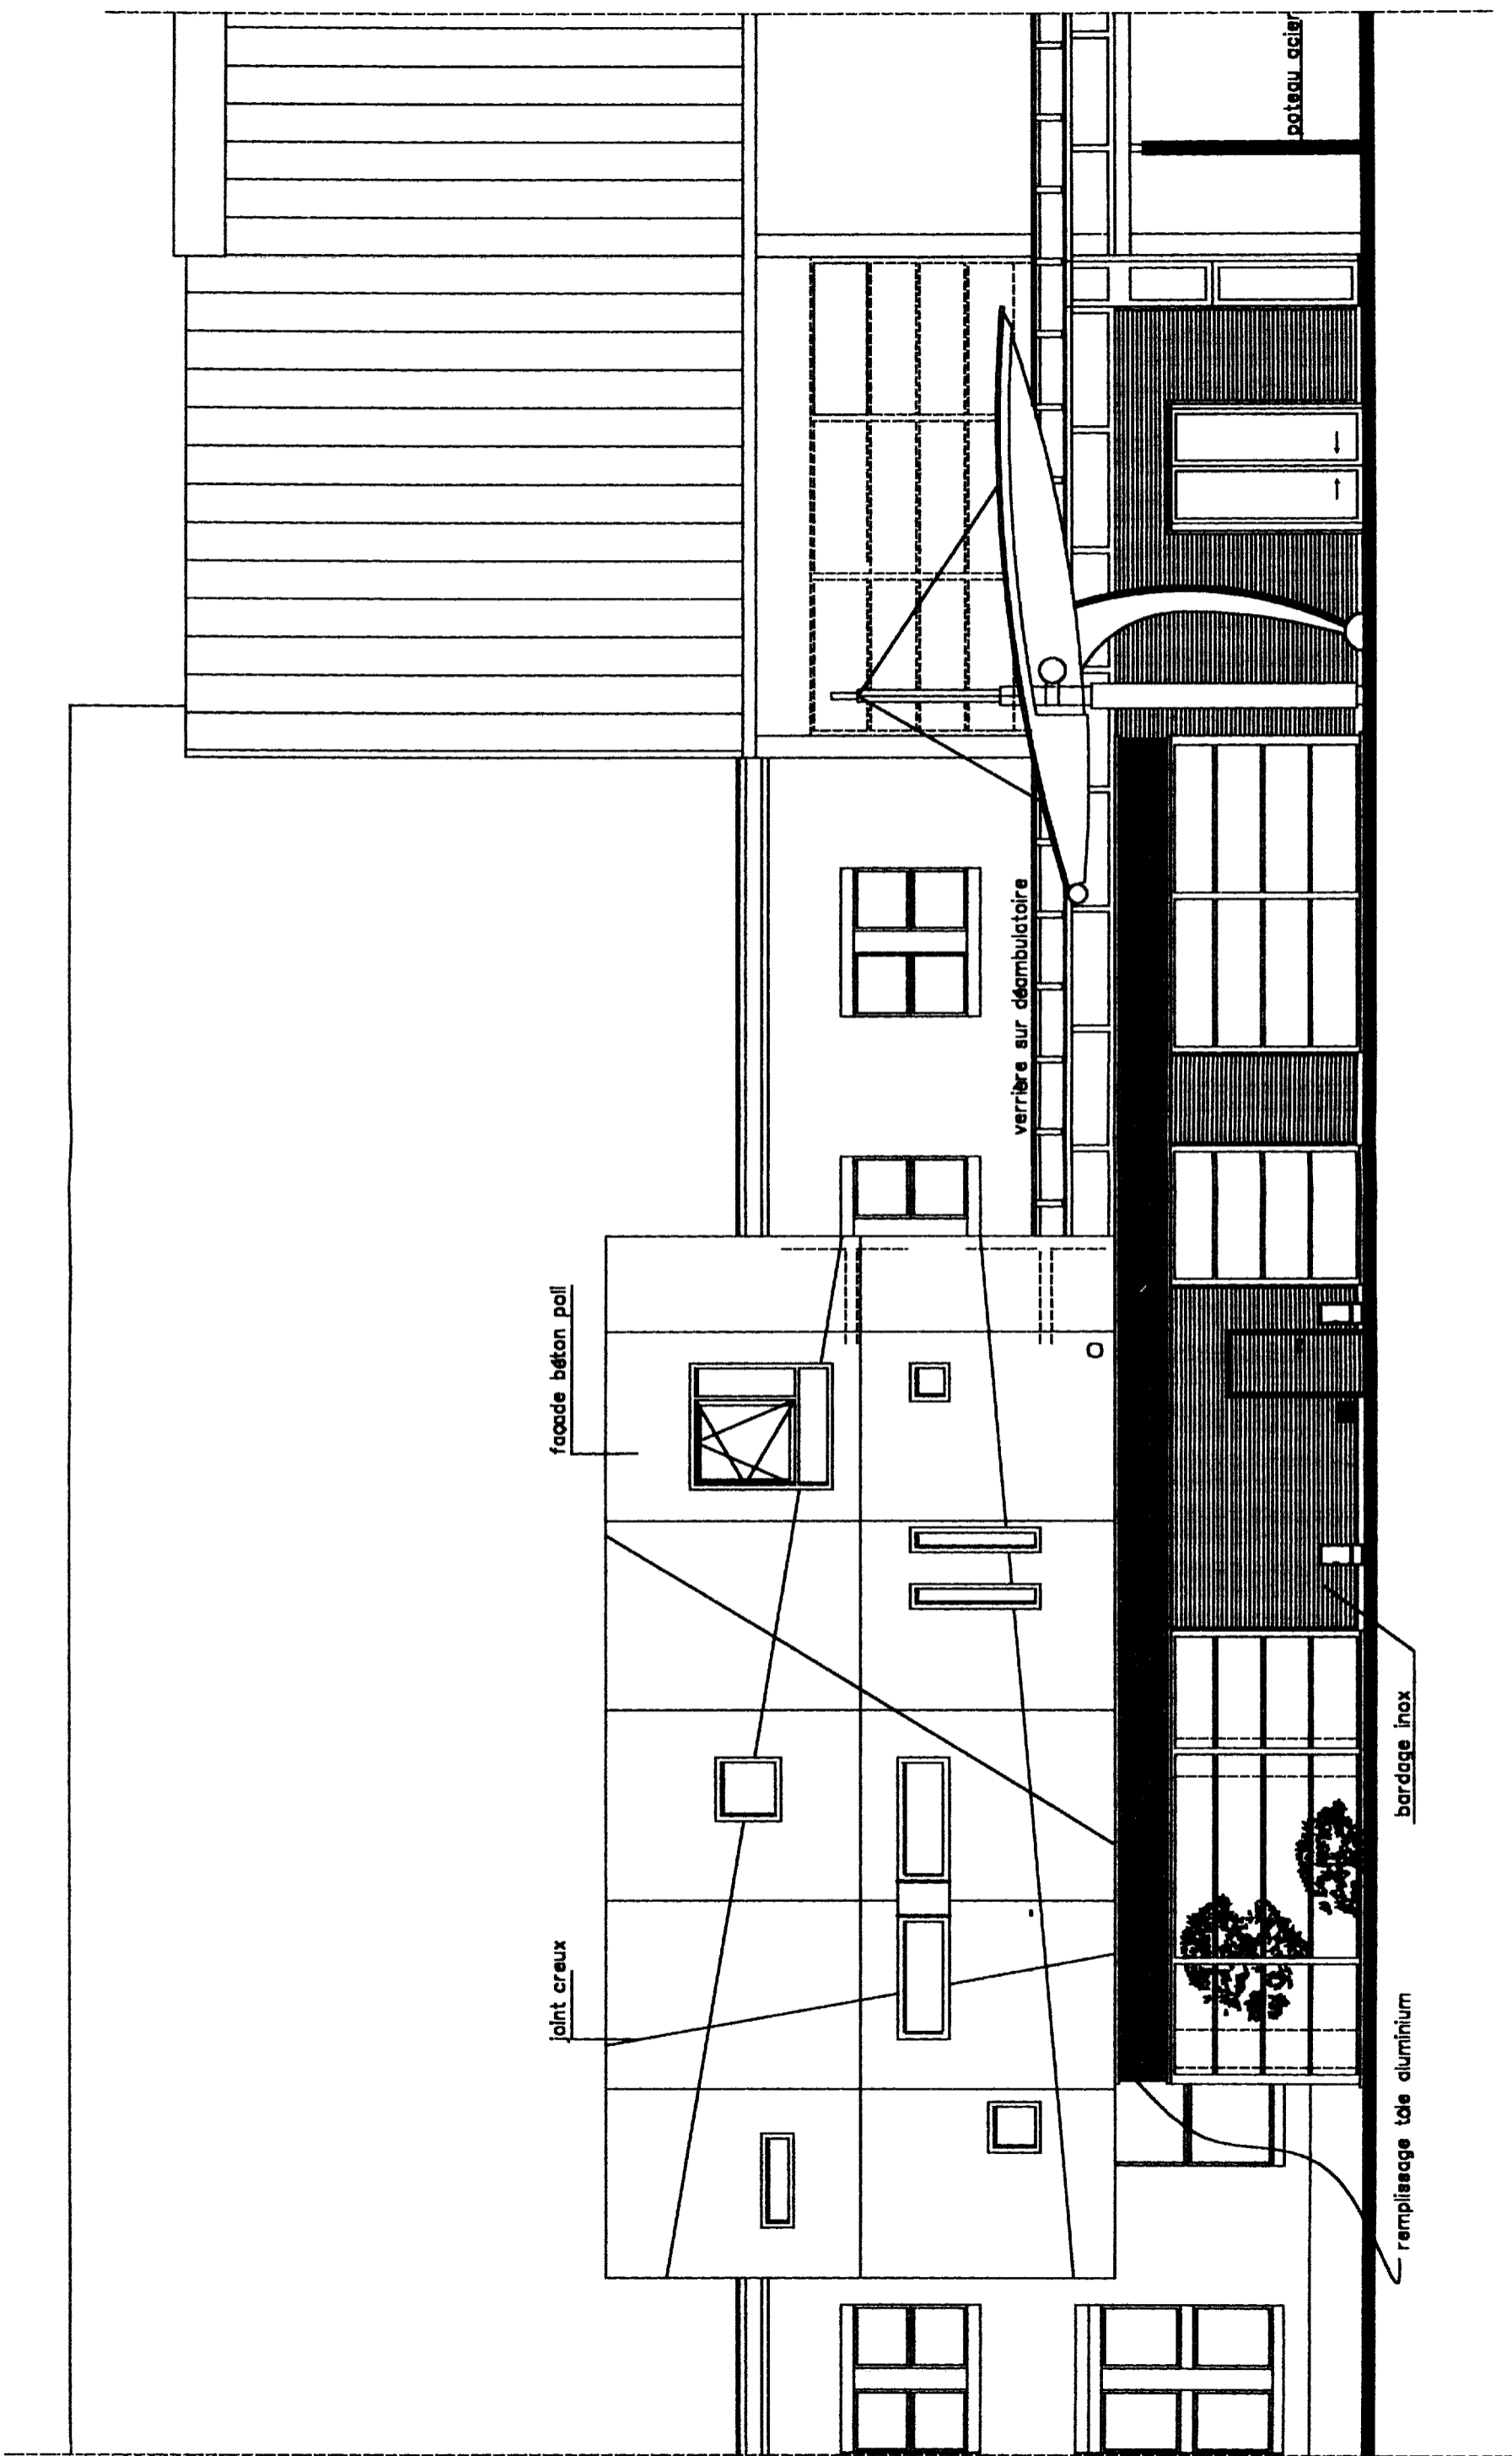


Facade Sud

Echelle: 1/100

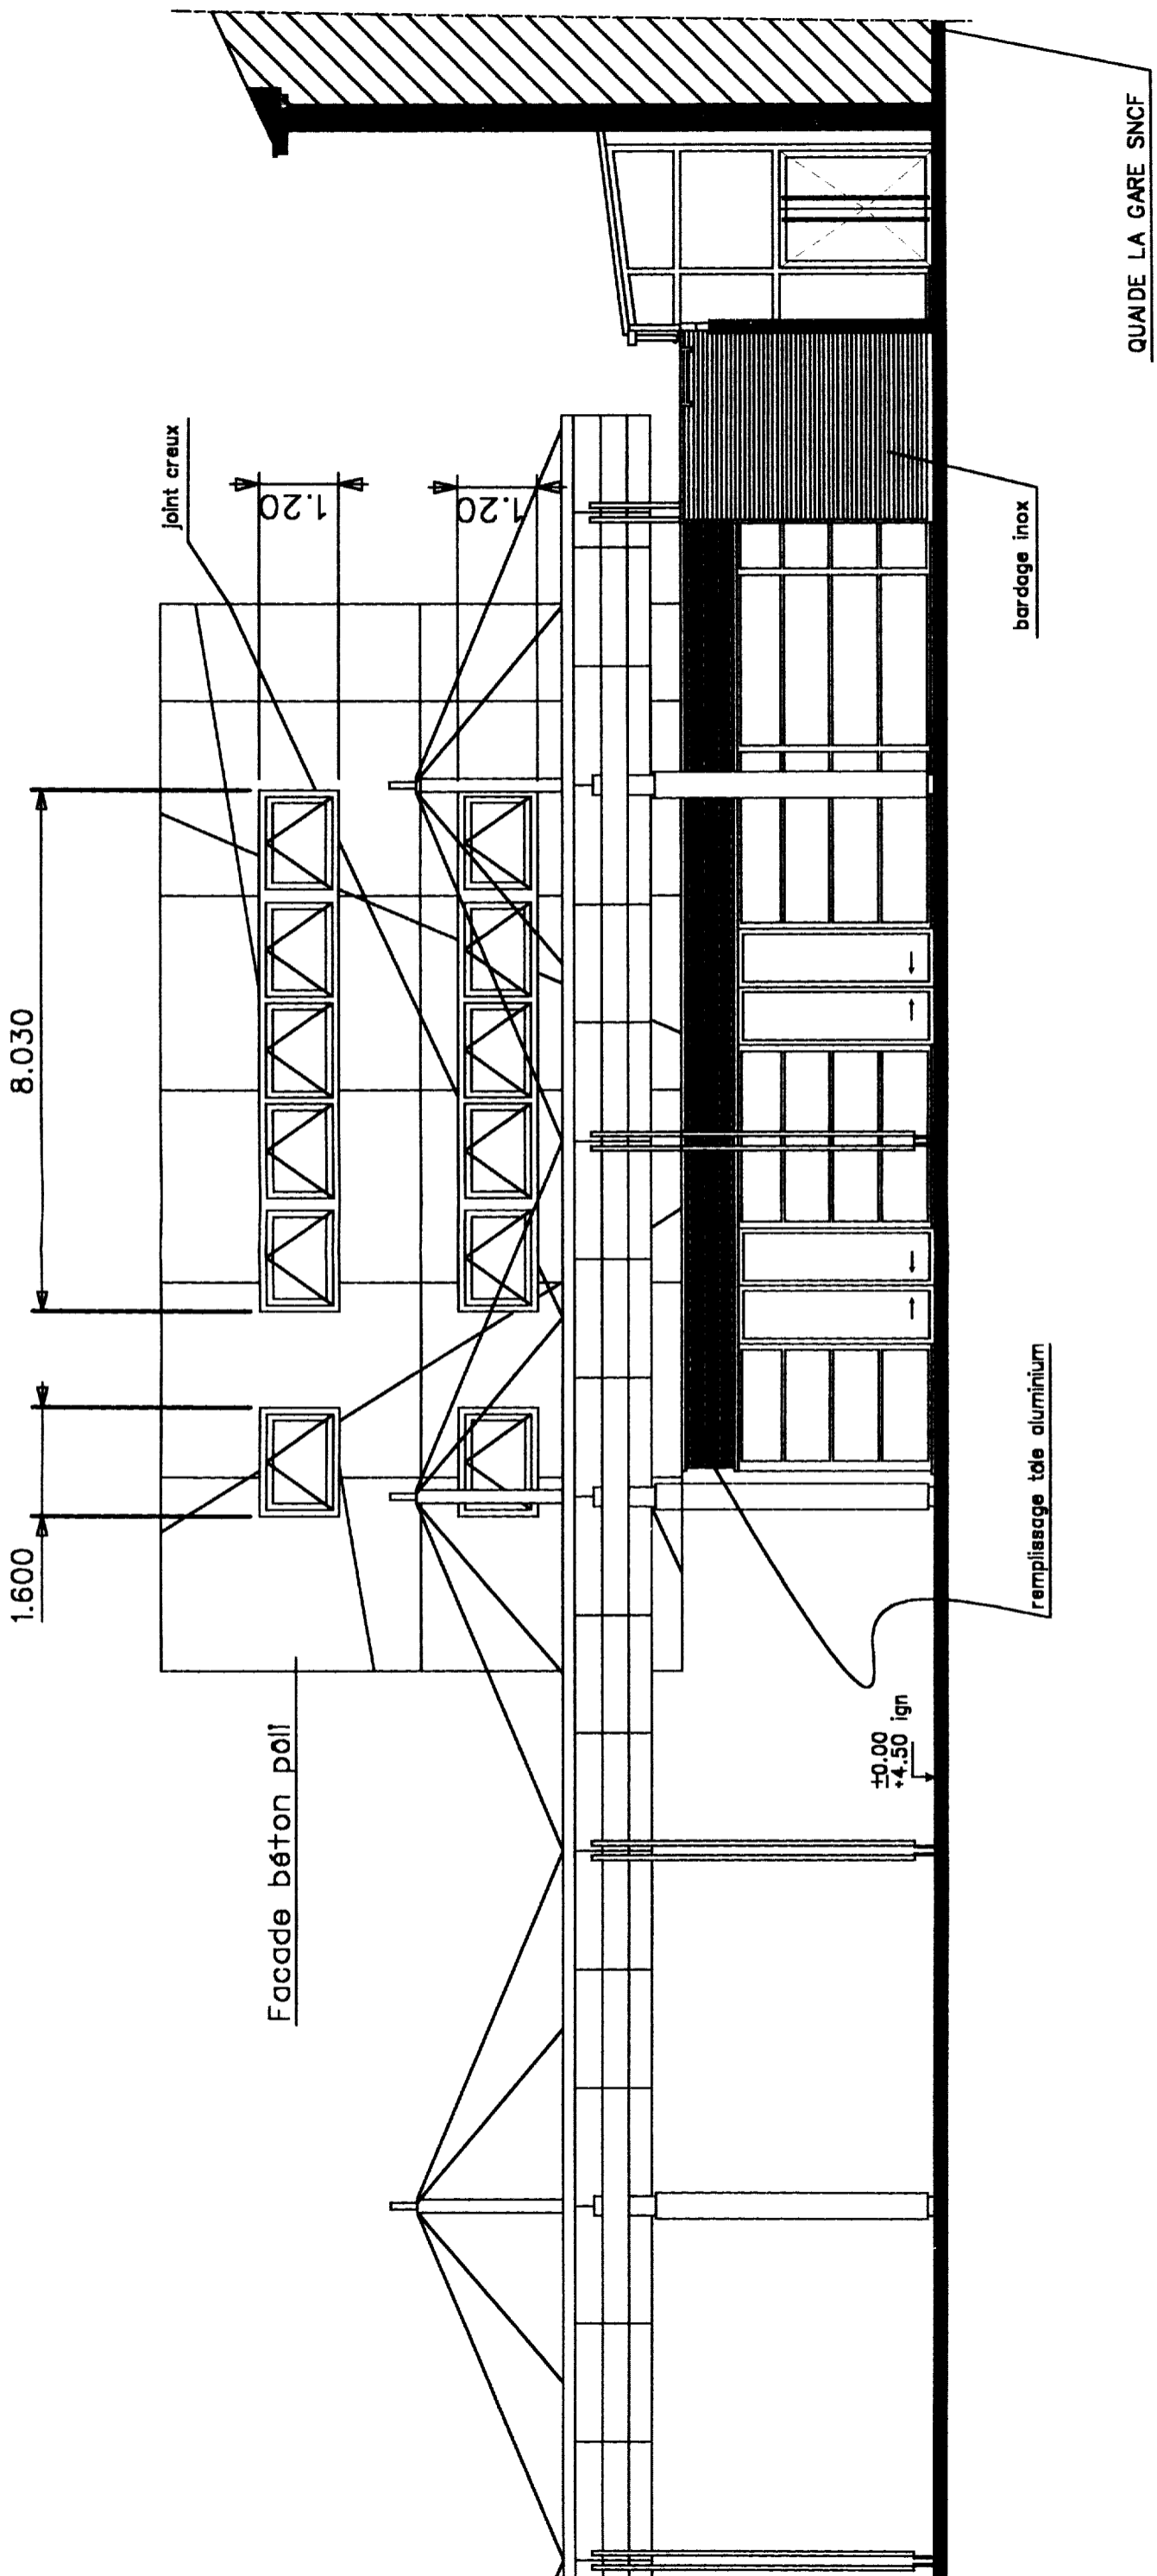

Facade Est

Echelle: 1/100

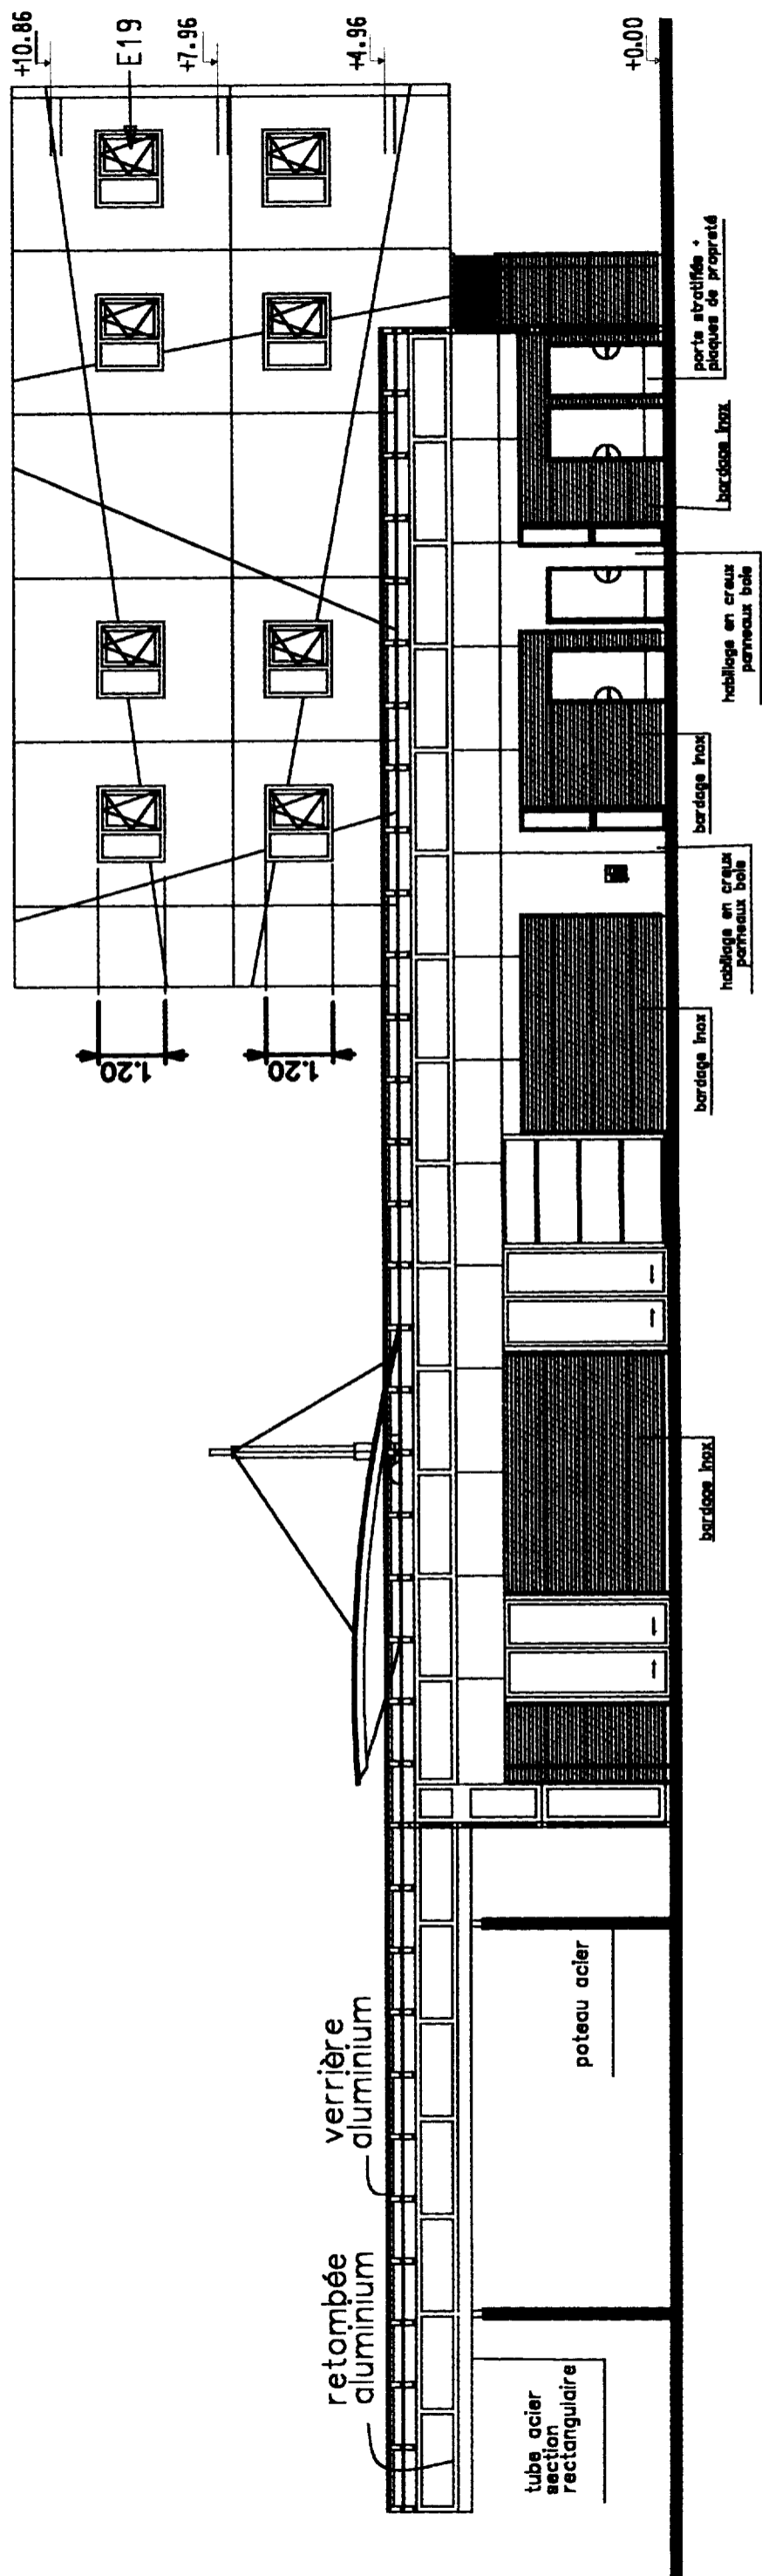

Facade Nord (coupe A-A)

Echelle: 1/120